

**ALBERTA GOVERNMENT SERVICES
LAND TITLES OFFICE**

IMAGE OF DOCUMENT REGISTERED AS:

092428945

ADVISORY

This electronic image is a reproduction of the original document registered at the Land Titles Office. Please compare the registration number on this coversheet with that on the attached document to ensure that you have received the correct document. Note that Land Titles Staff are not permitted to interpret the contents of this document.

Please contact the Land Titles Office at (780) 422-7874 if the image of the document is not legible.

RESTRICTIVE COVENANT

ARTICLE 1 DEFINITIONS

For the purposes of this grant, the following definitions shall apply:

- 1.1 "Benefitted Lands" means those lands owned by Genstar at the time of the grant of these restrictive covenants as set forth in Schedule "A" attached hereto and forming part hereof.
- 1.2 "Burdened Lands" means those lands owned by Genstar at the time of the grant of these restrictive covenants as set forth in Schedule "C" attached hereto and forming part hereof.
- 1.3 "Chain Link Fencing" means chain link fence constructed or to be constructed substantially in accordance with the specifications attached hereto as Schedule "B".
- 1.4 "Development " means
 - (i) an excavation or stockpile and the creation of either of them,
 - (ii) The construction, addition or placement of a building, structure or other improvement in, on or over the Burdened Land.
- 1.5 "Development Permit" means a document that is issued under a Strathcona County land use bylaw and authorizes a development.
- 1.6 "Existing Chain Link Fencing" means the Chain Link Fencing constructed (or to be constructed) by Genstar upon the rear and/or side property lines of :

Lots 94 to 103 inclusive, Block 67

All in Plan 094 0392, and identified on the sketch attached hereto as Schedule "D".
- 1.7 "Future Chain Link Fence Lines" means those portions of the side property lines (and being six and one half (6.50) metres in length) of the Burdened Lands identified as Future Chain Link Fence on the sketch attached hereto as Schedule "D".
- 1.8 "Genstar" means GENSTAR TITLECO LIMITED
- 1.9 "Lands" means the Benefitted Lands and Burdened Lands.
- 1.10 "Purchaser" or "Purchasers" means any person or body corporate who acquires the Burdened Lands from Genstar and any successor in title to such person.

ARTICLE 2 GRANT OF COVENANTS

WHEREAS:

- 2.1 The Burdened Lands comprise lots within a residential neighbourhood located in Strathcona County commonly known as "Lakeland Ridge".

2.2 In order to provide for the Benefitted Lands and the Burdened Lands to be developed as a residential subdivision and to maintain the aesthetics of the Burdened Lands and the Benefitted Lands, it is essential that:

- (i) Chain Link Fencing be constructed upon portions of the side or rear property lines of the Burdened Lands;
- (ii) the Existing Chain Link Fencing not be disturbed or allowed to fall into a state of disrepair; and
- (iii) certain restrictions be placed upon development in the rear yards of the Burdened Lands.

2.3 It is desirable that the benefit of the hereinafter provided conditions and covenants restrictive in nature be annexed to and run with the Benefitted Lands and that the burden of the said conditions and covenants restrictive in nature be annexed to and run with the Burdened Lands.

NOW THEREFORE Genstar as owner of the Lands annexes to the Benefitted Lands the benefit of the restrictive covenants hereinafter set forth and to the Burdened Lands the burden of the restrictive covenants hereinafter set forth as follows:

ARTICLE 3 THE EXISTING CHAIN LINK FENCING

- 3.1 No Purchaser shall by act or omission cause or allow the Existing Chain Link Fencing to be disturbed, damaged, removed, interfered with, changed or tampered with in any manner whatsoever nor shall any Purchaser allow the Existing Chain Link Fencing to fall into a state of disrepair.
- 3.2 The Purchaser shall be responsible for all costs incurred with respect to the maintenance and repair of the Existing Chain Link Fencing.

ARTICLE 4 FUTURE FENCING

- 4.1 No Purchaser shall construct any fencing or cause or permit any fencing to be constructed upon the Future Chain Link Fence Lines except for Chain Link Fencing.
- 4.2 No Purchaser shall by act or omission cause or allow the Chain Link Fencing (once constructed upon the Future Chain Link Lines) to be disturbed, damaged, removed, interfered with, changed or tampered with in any manner whatsoever nor shall the Purchaser allow such Chain Link Fencing to fall into a state of disrepair.
- 4.3 The Purchaser shall be responsible for all costs incurred with respect to the construction, installation, maintenance and repair of the Chain Link Fencing.

ARTICLE 5
CONSTRUCTION

5.1 Subject Article 5.2 hereof, no development in excess of one (1) metre in height shall be undertaken upon any lot comprising the Burdened Lands within six and one-half (6.5) metres of the rear lot line of such lot, except in the case of a corner lot bordering a flanking street where no development in excess of one (1) metre in height shall be undertaken within five and one-half (5.5) metres of the rear lot line, (the respective restricted development area described above is hereinafter in this Article 5 referred to as the "No Build Zone"), except for:

- (i) The Chain Link Fencing;
- (ii) other fencing and gate(s) to a maximum height of two (2) meters as may be required by bylaw, permit requirements or applicable regulations in securing an in-ground swimming pool provided such fencing and gate(s) are constructed of wrought iron or are constructed of cast aluminium which is finished to look like wrought iron;
- (iii) uncovered deck or patio complete with handrail constructed in accordance with the bylaws, permitting requirements and regulations then in effect and governing the construction of decks and patios in Strathcona County; and
- (iv) a garden equipment storage shed, playhouse, pool equipment shed or similar structure with a total height not exceeding two (2) metres provided that such structure is constructed with architectural features and finishes that are compatible with the architectural features and finishes of the dwelling constructed upon the lot.

5.2 Architectural features or projections of the principal building (as described in the Strathcona County land use bylaw) shall be permitted to encroach upon the No Build Zone provided the architectural features or projections:

- (i) are permitted by the Strathcona County land use bylaw as amended from time to time: or
- (ii) have been approved by Strathcona County by the granting of a variance.

ARTICLE 6
DURATION

6.1 The restrictions described in this restrictive covenant shall bind the Burdened Lands from the date hereof until January 1, 2030.

ARTICLE 7
GENERAL PROVISIONS


7.1 The burden of these covenants shall pass with and extend to and run with and bind the Burdened Lands so as to bind the Purchaser and all successors and assigns deriving title from the Purchaser to the Burdened Lands or any part thereof or any interest therein.


7.2 No action shall lie as against Genstar for damages for the breach of any one or more of the covenants contained in this agreement unless Genstar remains the registered owner of the Burdened Lands or a portion thereof and is proven by a court of competent jurisdiction to be in breach of this agreement. This covenant shall constitute an absolute defense to any such action and may be pleaded as such.

- 7.3 The restrictive covenants set out herein are enforceable jointly and severally by Genstar and the registered owner or registered owners from time to time of the Benefitted Lands and any waiver by any registered owner of any portion of the Benefitted Lands of the strict performance of the covenants set out herein shall not of itself constitute a waiver or abrogate the covenants set out herein.
- 7.4 Any failure by Genstar or its successors to enforce any one or more of these restrictive covenants shall in no way be construed to be a waiver of any of the other restrictive covenants. No action shall lie against Genstar or its successors in title to the Benefitted Lands for failure to enforce the provisions of this restrictive covenant against the owner from time to time of any portion of the Burdened Lands. This covenant shall constitute an absolute defense to any such action and may be pleaded as such.
- 7.5 If any restrictions, covenants or conditions contained herein shall be declared invalid by any Court of competent jurisdiction, such invalidity shall not affect or impair the validity of any other restriction, covenant or condition contained herein which shall be read and construed as if any such invalid restriction, covenant or condition had never been included in these presents.

SIGNED, SEALED AND DELIVERED by Genstar Titleco Limited as of the 24 day of November, 2009.

GENSTAR TITLECO LIMITED

Per:  (c/s)

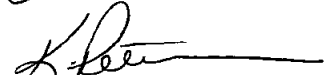Per: 

Seal


SCHEDULE "A"

Benefitted Lands

PLAN 094 0392


BLOCK 67, LOTS 94 TO 103 INCLUSIVE

EXCEPTING THEREOUT ALL MINES AND MINERALS

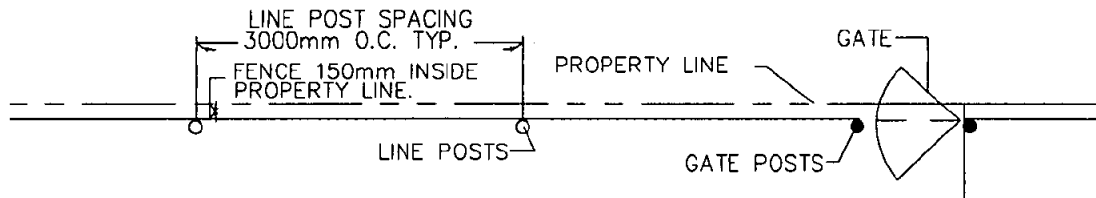


PLAN VIEW

(NOT TO SCALE)

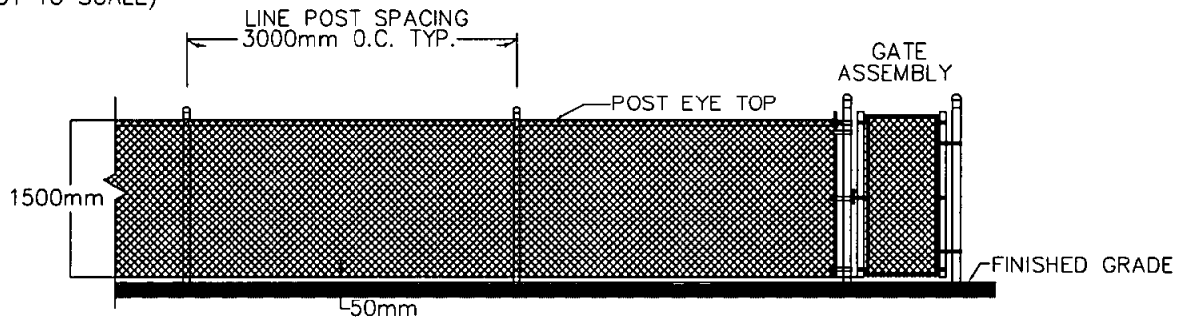

ELEVATION

(NOT TO SCALE)

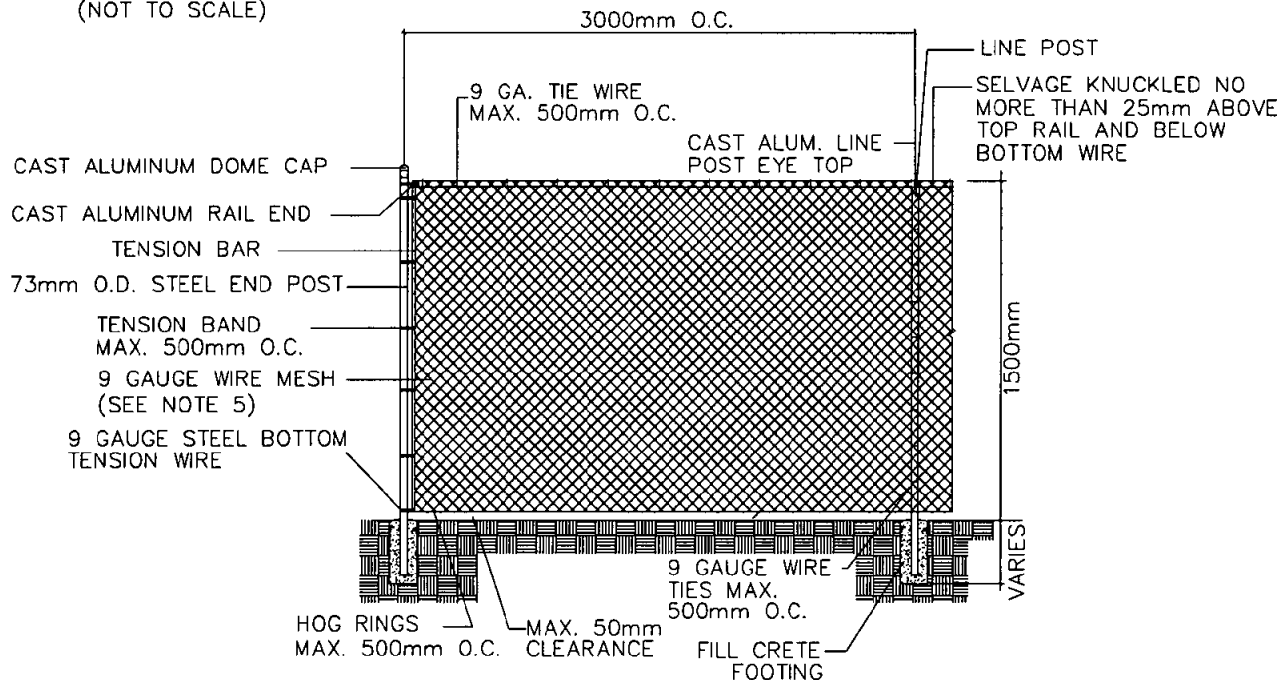

CHAIN LINK FENCE NOTES:

1. GATE POSTS TO BE 73mm O.D.
2. GATE FRAME TO BE 42mm O.D.
3. CONCRETE TO BE NORMAL PORTLAND CEMENT (20 Mpa AT 28 DAYS, 50mm TO 80mm SLUMP, 20mm AGGREGATE, 6% AIR ENTRAINMENT)
4. FENCE TO BE 150mm INSIDE PRIVATE PROPERTY.
5. CHAIN LINK FENCE ON REAR LOT LINE MUST BE BLACK VINYL WIRE MESH.
CHAIN LINK FENCE ON SIDE LOT LINES MUST BE BLACK VINYL WIRE MESH.

TYPICAL DETAIL

(NOT TO SCALE)

NOTE: DIMENSIONS ARE IN MILLIMETRES

Genstar Development Company
LAKELAND RIDGE STAGE 13F
Strathcona County

CHAIN LINK FENCE CONSTRUCTION SPECIFICATIONS

SCHEDULE "C"


Burdened Lands

PLAN 094 0392

BLOCK 67, LOTS 94 TO 103 INCLUSIVE

EXCEPTING THEREOUT ALL MINES AND MINERALS

S.E.1/4 SEC.2 TWP.53 RGE.23 W.4M.

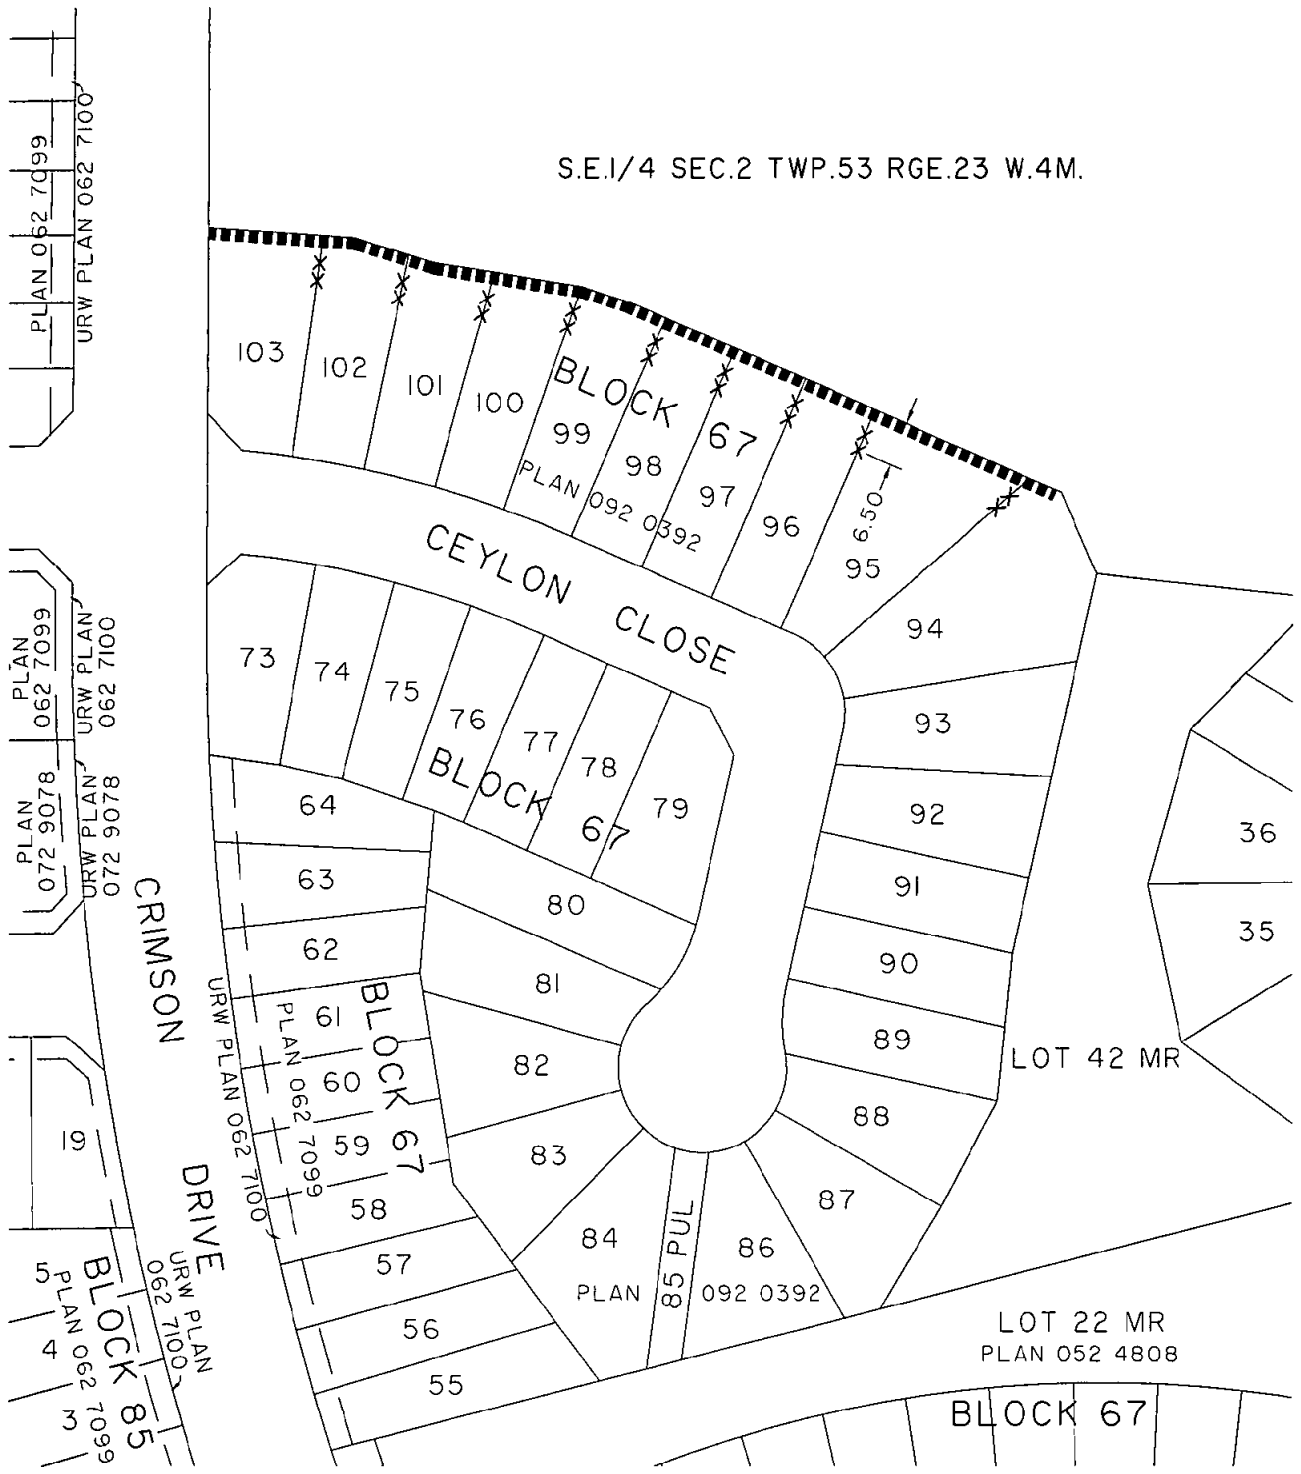

LEGEND

- EXISTING BLACK CHAIN LINK FENCING
- xx — FUTURE CHAIN LINK FENCE - BLACK

Not to Scale

Genstar Development Company
LAKELAND RIDGE STAGE 13F
 Strathcona County

CHAIN LINK FENCE
LOCATION PLAN

Schedule D

AECOM FILE NUMBER: 0699-791-27-07
 FILE NAME: 09A026.dwg
 Saved by: rpeterman
 DATE: November 23, 2009



Dated this _____ day of November, 2009.

GENSTAR TITLECO LIMITED

RESTRICTIVE COVENANT

**CHAIN LINK FENCE AND REAR YARD
DEVELOPMENT**



092428945

092428945 REGISTERED 2009 11 27
RESC - RESTRICTIVE COVENANT
DOC 3 OF 3 DRR#: C08B68E ADR/MMAAN
LINC/S: 0034097832 +

3

AECOM Canada Ltd.
17007 - 107 Avenue
Edmonton, Alberta
T5S 1G3

AECOM - Lakeland Ridge, Stage 13F
File 0699-791-22-07 / 3.1.1.7.FEN.RC.003.doc